


Curve Table					
Curve #	Length	Radius	Delta	Chord Direction	Chord Length
C1	130.43	122.50	61.00	S59° 03' 36"E	124.35
C2	67.09	537.96	7.15	N3° 02' 47"W	67.05
C3	89.40	537.96	9.52	N11° 22' 48"W	89.30
C4	44.10	537.96	4.70	N18° 29' 21"W	44.09
C5	17.29	537.96	1.84	N21° 45' 30"W	17.29
C6	3.25	177.50	1.05	S29° 04' 57"E	3.25
C7	60.29	177.50	19.46	S39° 20' 12"E	60.00
C8	60.29	177.50	19.46	S58° 47' 52"E	60.00
C9	57.43	177.50	18.54	S77° 47' 48"E	57.18
C10	49.67	50.00	56.92	S61° 35' 19"E	47.66
C11	46.90	50.00	53.74	N63° 04' 44"E	45.20
C12	48.50	50.00	55.57	N8° 25' 18"E	46.62
C13	32.25	50.00	36.96	N37° 50' 36"W	31.69
C14	55.47	50.04	63.51	N7° 06' 08"W	52.67

Curve Table					
Curve #	Length	Radius	Delta	Chord Direction	Chord Length
C15	44.25	60.04	50.66	S14° 05' 24"W	42.82
C16	39.42	50.04	45.14	S33° 48' 41"E	38.41
C17	27.38	50.00	31.37	N41° 15' 18"E	27.04
C18	100.57	50.00	115.25	N32° 03' 17"W	84.45
C19	100.71	50.00	115.41	S32° 37' 01"W	84.53
C20	27.26	50.00	31.24	S40° 42' 22"E	26.92
C21	8.36	177.50	2.70	S88° 24' 51"E	8.36
C22	28.20	50.04	32.29	N40° 47' 57"E	27.83
C23	88.84	50.04	101.72	N89° 43' 06"W	77.62
C24	129.68	187.50	39.63	S69° 44' 51"E	127.11
C25	66.62	177.50	21.50	S39° 18' 36"E	66.23
C27	23.14	122.50	10.82	S33° 58' 09"E	23.10
C28	107.72	122.50	50.38	S64° 34' 17"E	104.28

Parcel Line Table		
Line #	Length	Direction
L1	28.33	N45° 44' 29.43"E
L2	5.71	S28° 33' 31.04"E
L3	37.23	N51° 08' 29.77"E
L4	37.08	N50° 34' 41.89"W
L5	28.29	S45° 15' 39.29"W
L6	28.27	N44° 43' 31.91"W
L7	9.76	N0° 26' 54.65"E
L8	28.30	N45° 16' 28.09"E
L9	3.22	N0° 31' 52.49"E
L10	22.33	S0° 27' 18.25"W
L12	21.06	S89° 32' 41.75"E
L13	311.57	N89° 45' 35.35"W
L14	97.76	S42° 20' 00.02"W
L15	5.71	S28° 33' 31.04"E
L16	3.87	S89° 45' 26.79"E

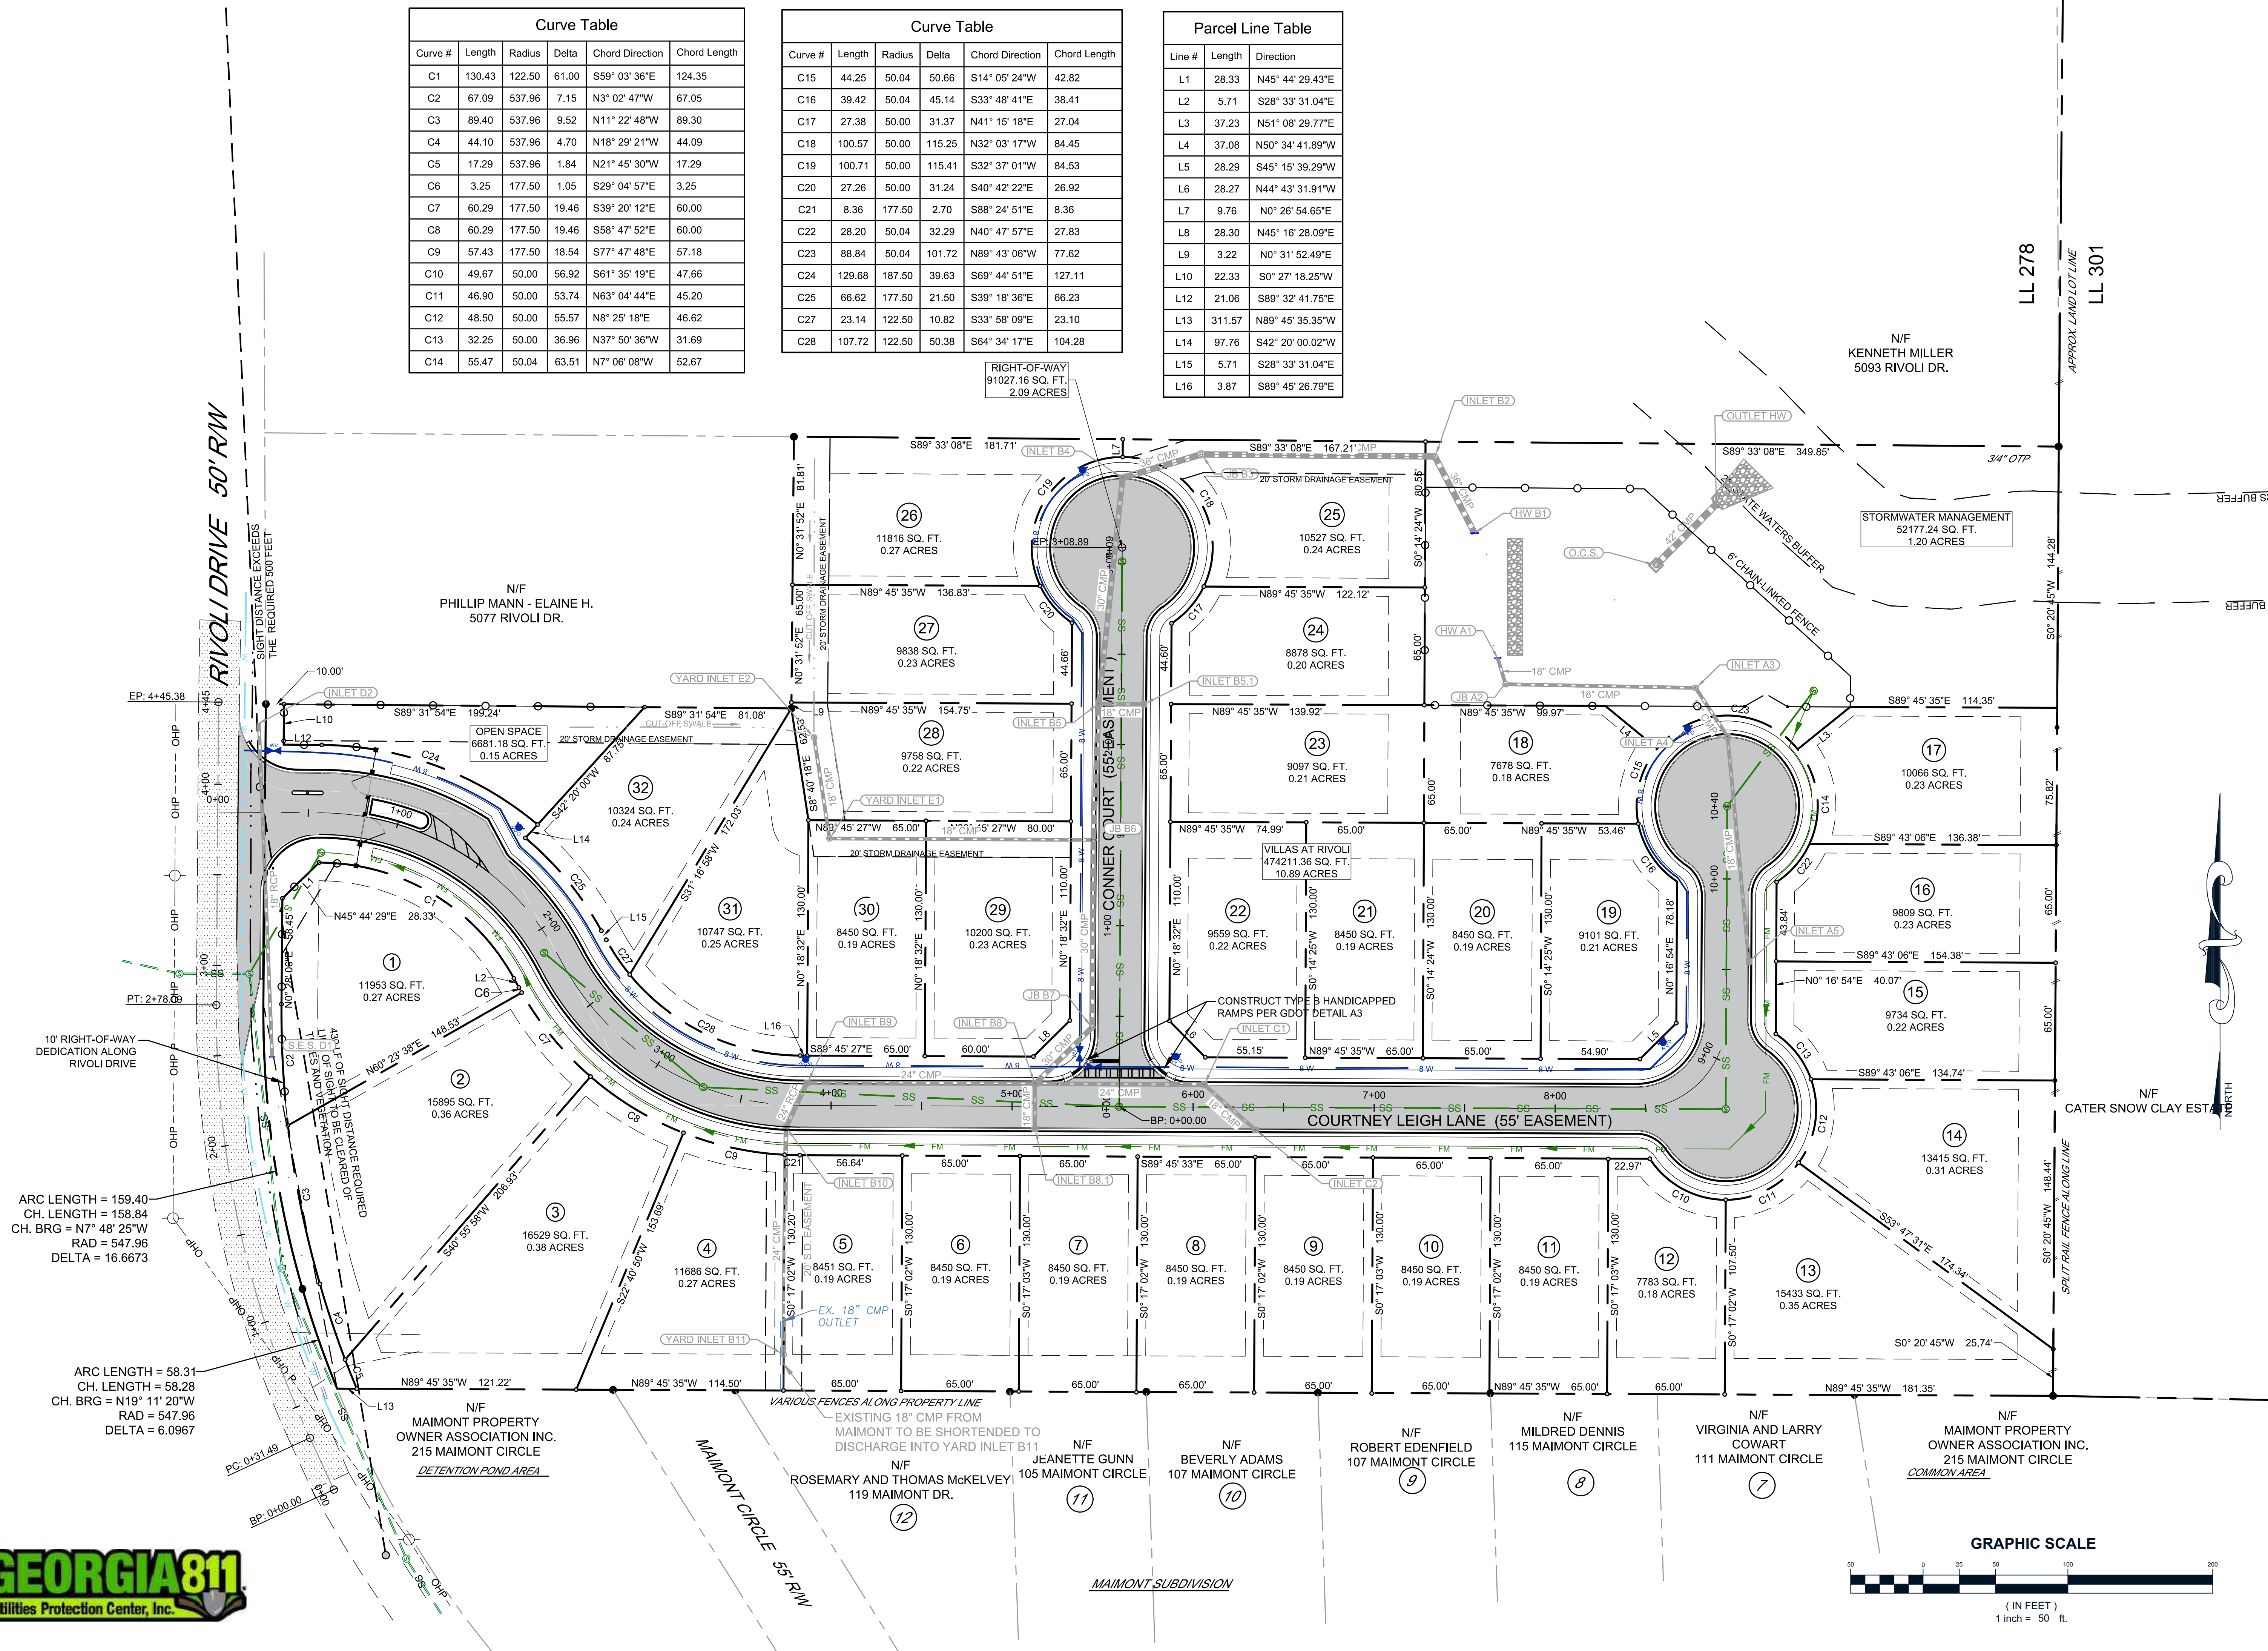

Curve Table					
Curve #	Length	Radius	Delta	Chord Direction	Chord Length
C1	130.43	122.50	61.00	S59° 03' 36"E	124.35
C2	67.09	537.96	7.15	N3° 02' 47"W	67.05
C3	89.40	537.96	9.52	N11° 22' 48"W	89.30
C4	44.10	537.96	4.70	N18° 29' 21"W	44.09
C5	17.29	537.96	1.84	N21° 45' 30"W	17.29
C6	3.25	177.50	1.05	S29° 04' 57"E	3.25
C7	60.29	177.50	19.46	S39° 20' 12"E	60.00
C8	60.29	177.50	19.46	S58° 47' 52"E	60.00
C9	57.43	177.50	18.54	S77° 47' 48"E	57.18
C10	49.67	50.00	56.92	S61° 35' 19"E	47.66
C11	46.90	50.00	53.74	N63° 04' 44"E	45.20
C12	48.50	50.00	55.57	N8° 25' 18"E	46.62
C13	32.25	50.00	36.96	N37° 50' 36"W	31.69
C14	55.47	50.04	63.51	N7° 06' 08"W	52.67

Curve Table					
Curve #	Length	Radius	Delta	Chord Direction	Chord Length
C15	44.25	60.04	50.66	S14° 05' 24"W	42.82
C16	39.42	50.04	45.14	S33° 48' 41"E	38.41
C17	27.38	50.00	31.37	N41° 15' 18"E	27.04
C18	100.57	50.00	115.25	N32° 03' 17"W	84.45
C19	100.71	50.00	115.41	S32° 37' 01"W	84.53
C20	27.26	50.00	31.24	S40° 42' 22"E	26.92
C21	8.36	177.50	2.70	S88° 24' 51"E	8.36
C22	28.20	50.04	32.29	N40° 47' 57"E	27.83
C23	88.84	50.04	101.72	N89° 43' 06"W	77.62
C24	129.68	187.50	39.63	S69° 44' 51"E	127.11
C25	66.62	177.50	21.50	S39° 18' 36"E	66.23
C27	23.14	122.50	10.82	S33° 58' 09"E	23.10
C28	107.72	122.50	50.38	S64° 34' 17"E	104.28

Parcel Line Table		
Line #	Length	Direction
L1	28.33	N45° 44' 29.43"E
L2	5.71	S28° 33' 31.04"E
L3	37.23	N51° 08' 29.77"E
L4	37.08	N50° 34' 41.89"W
L5	28.29	S45° 15' 39.29"W
L6	28.27	N44° 43' 31.91"W
L7	9.76	N0° 26' 54.65"E
L8	28.30	N45° 16' 28.09"E
L9	3.22	N0° 31' 52.49"E
L10	22.33	S0° 27' 18.25"W
L12	21.06	S89° 32' 41.75"E
L13	311.57	N89° 45' 35.35"W
L14	97.76	S42° 20' 00.02"W
L15	5.71	S28° 33' 31.04"E
L16	3.87	S89° 45' 26.79"E



VILLAS AT RIVOLI  
5065 AND 5075 RIVOLI DRIVE, MACON, GEORGIA  
LAND LOT 278, DISTRICT 13, MACON-BIBB COUNTY  
FOR  
THREE OAKS CONSTRUCTION AND DEVELOPMENT, INC.

**ROWLAND ENGINEERING**  
316 Corporate Pkwy, Ste. 301  
Macon, GA 31210  
www.rowland-engineering.com  
steven@rowland-engineering.com  
(478) 621-7500 office

---


DATE: 08-29-2019  
PROJ NO: 1829



STEVEN A. ROWLAND  
PROFESSIONAL ENGINEER  
STATE OF GEORGIA  
No. 29484

SITE PLAN

C-5.0

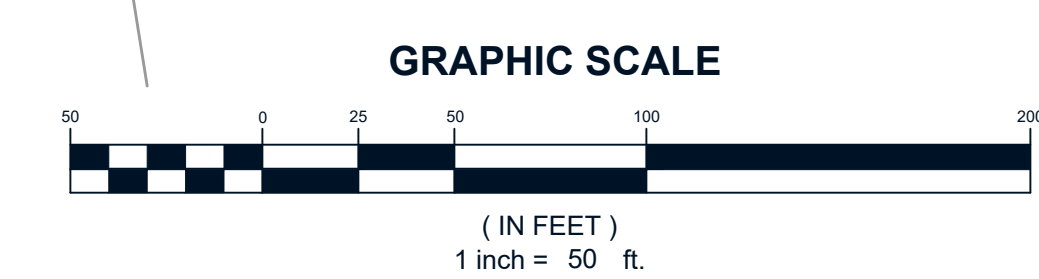

R:\Projects\1829 - Villas at Rivoli\1829-Base.dwg, C-5.0, Owner: Aug 29, 2019, 3:50:27pm